




BASEMENT FLOOR PLAN
SCALE 1: 100

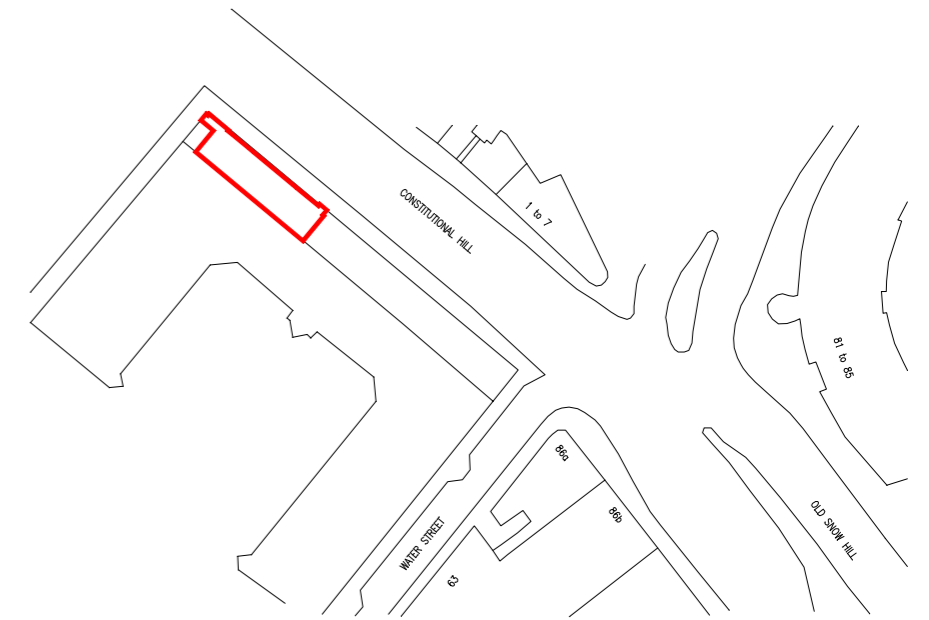


LOCATION PLAN
Scale 1: 1250
Red Line indicate site

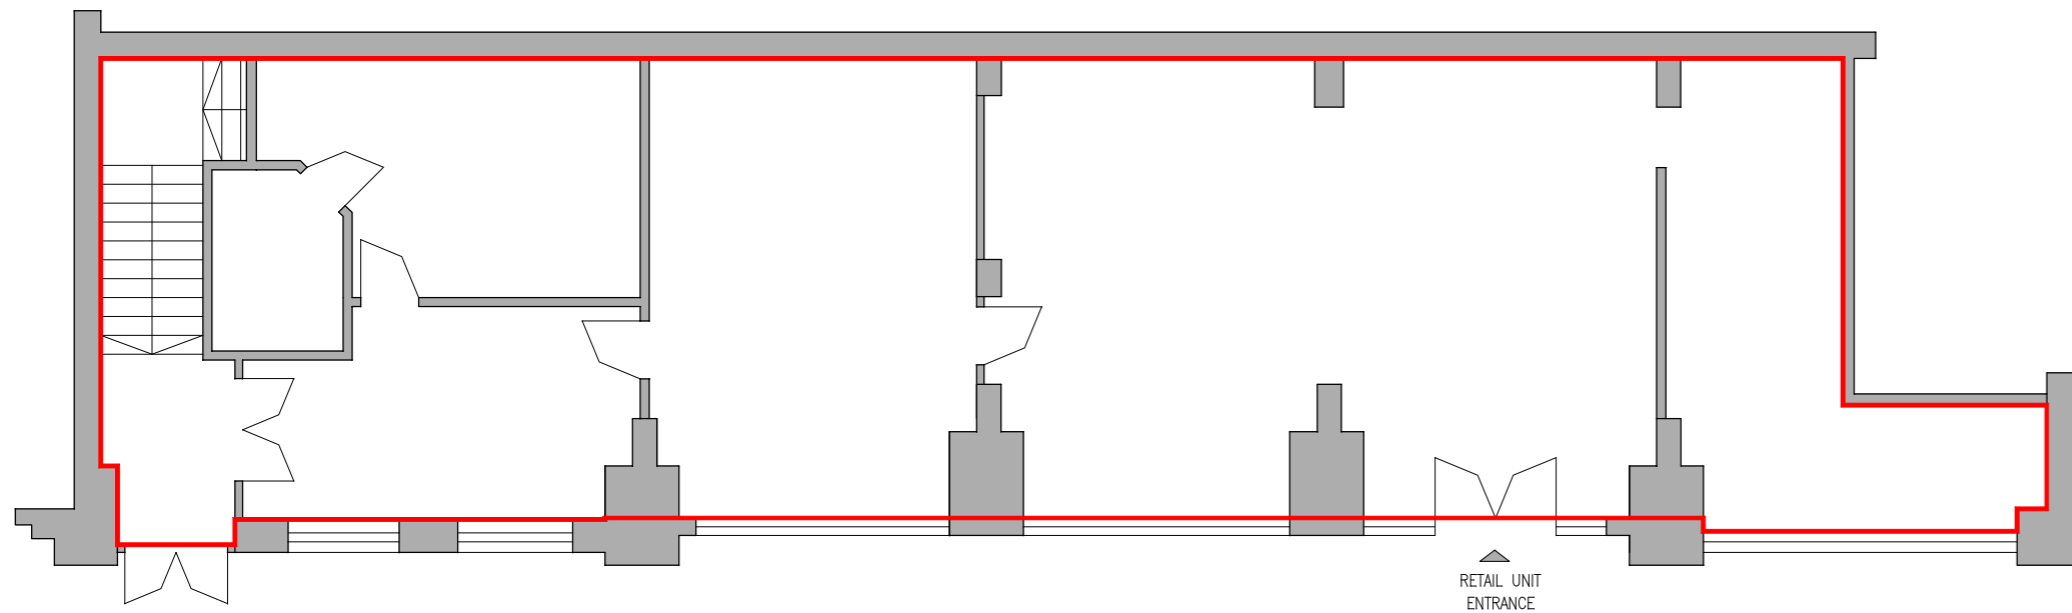

GROUND FLOOR PLAN
SCALE 1: 100

 

ADDRESS UNIT 16 – 24, CONSTITUTIONAL HILL BIRMINGHAM, B19 3LY	DATE 29/09/2013	SCALE 1 : 100	PRINT SIZE A3	 ANJUM DESIGN Ltd 113 Circular Road, Birmingham B27 7BZ TEL: 0121 347 0380 W www.anjumdesign.co.uk E info@anjumdesign.co.uk
DRAWING TITLE GROUND & BASEMENT FLOOR PLANS	DRAWING NO. LSR/01	<small>© This drawing and the building works depicted are the copyright of ANJUM DESIGN LTD and may not be reproduced or amended except by written permission. No liability will be accepted for amendments made by other persons.</small>		