




Ground Floor Plan
 Scale 1: 50

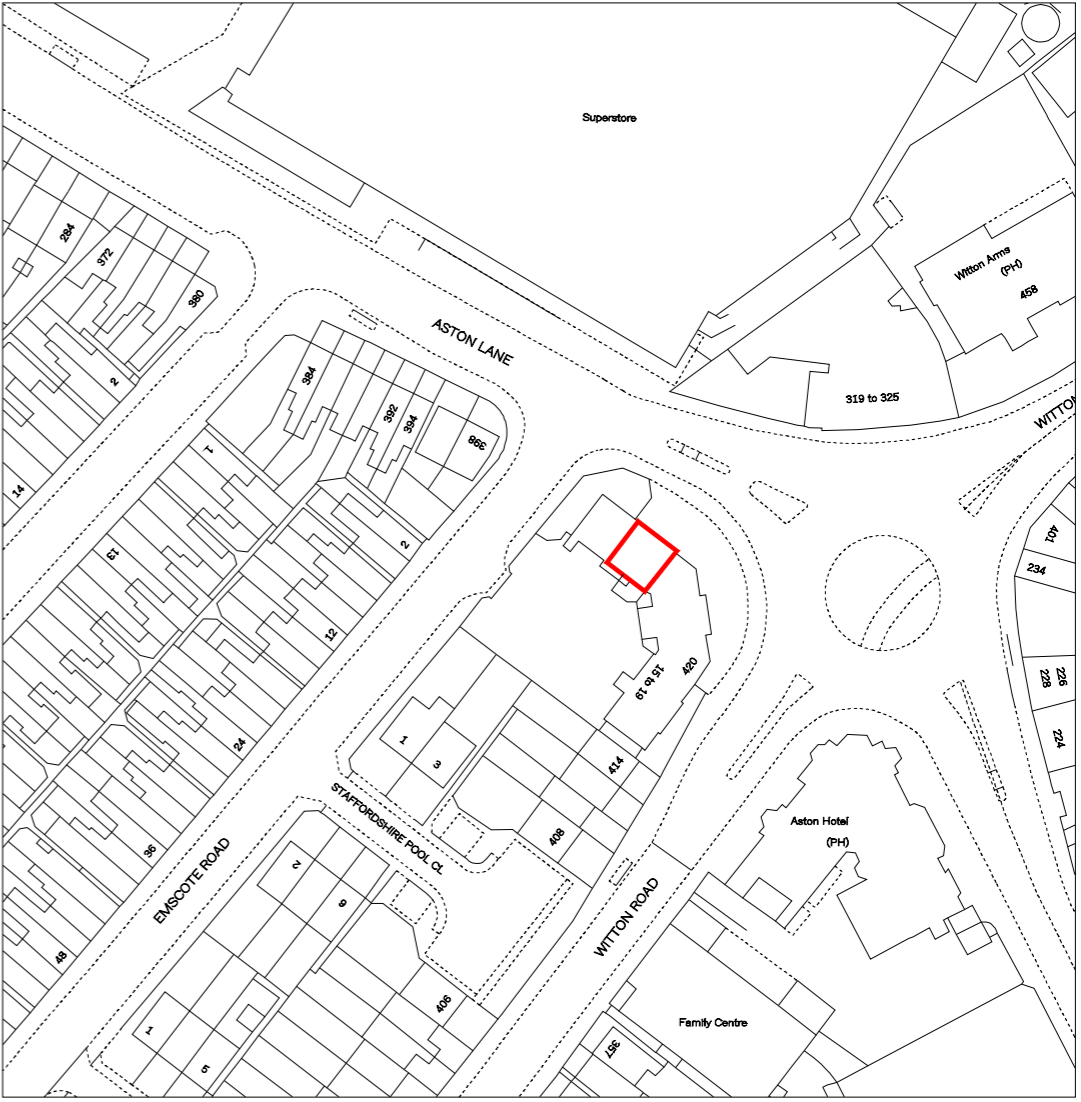

Location Plan 
 Scale 1: 1250

 Red Line indicate site

Rev	Description	Date	chkd
			
Anjum Design Limited, Suite 104, 123 Stratford Road, Shirley, Solihull B90 3ND TEL: 0121 364 7650 E: Info@anjumdesign.co.uk			
Project:			
406 Aston Lane Birmingham, B6 6QN			
Scale:	Drawn by:	Date:	Status:
As shown @ A3	RM	Nov 2016	Lease Plan
Title:			
Location Plan & Floor Plan			
Drg. No.			Rev:
AL/406/LS01			